


# Untitled Map

Write a description for your map.

West Elevation

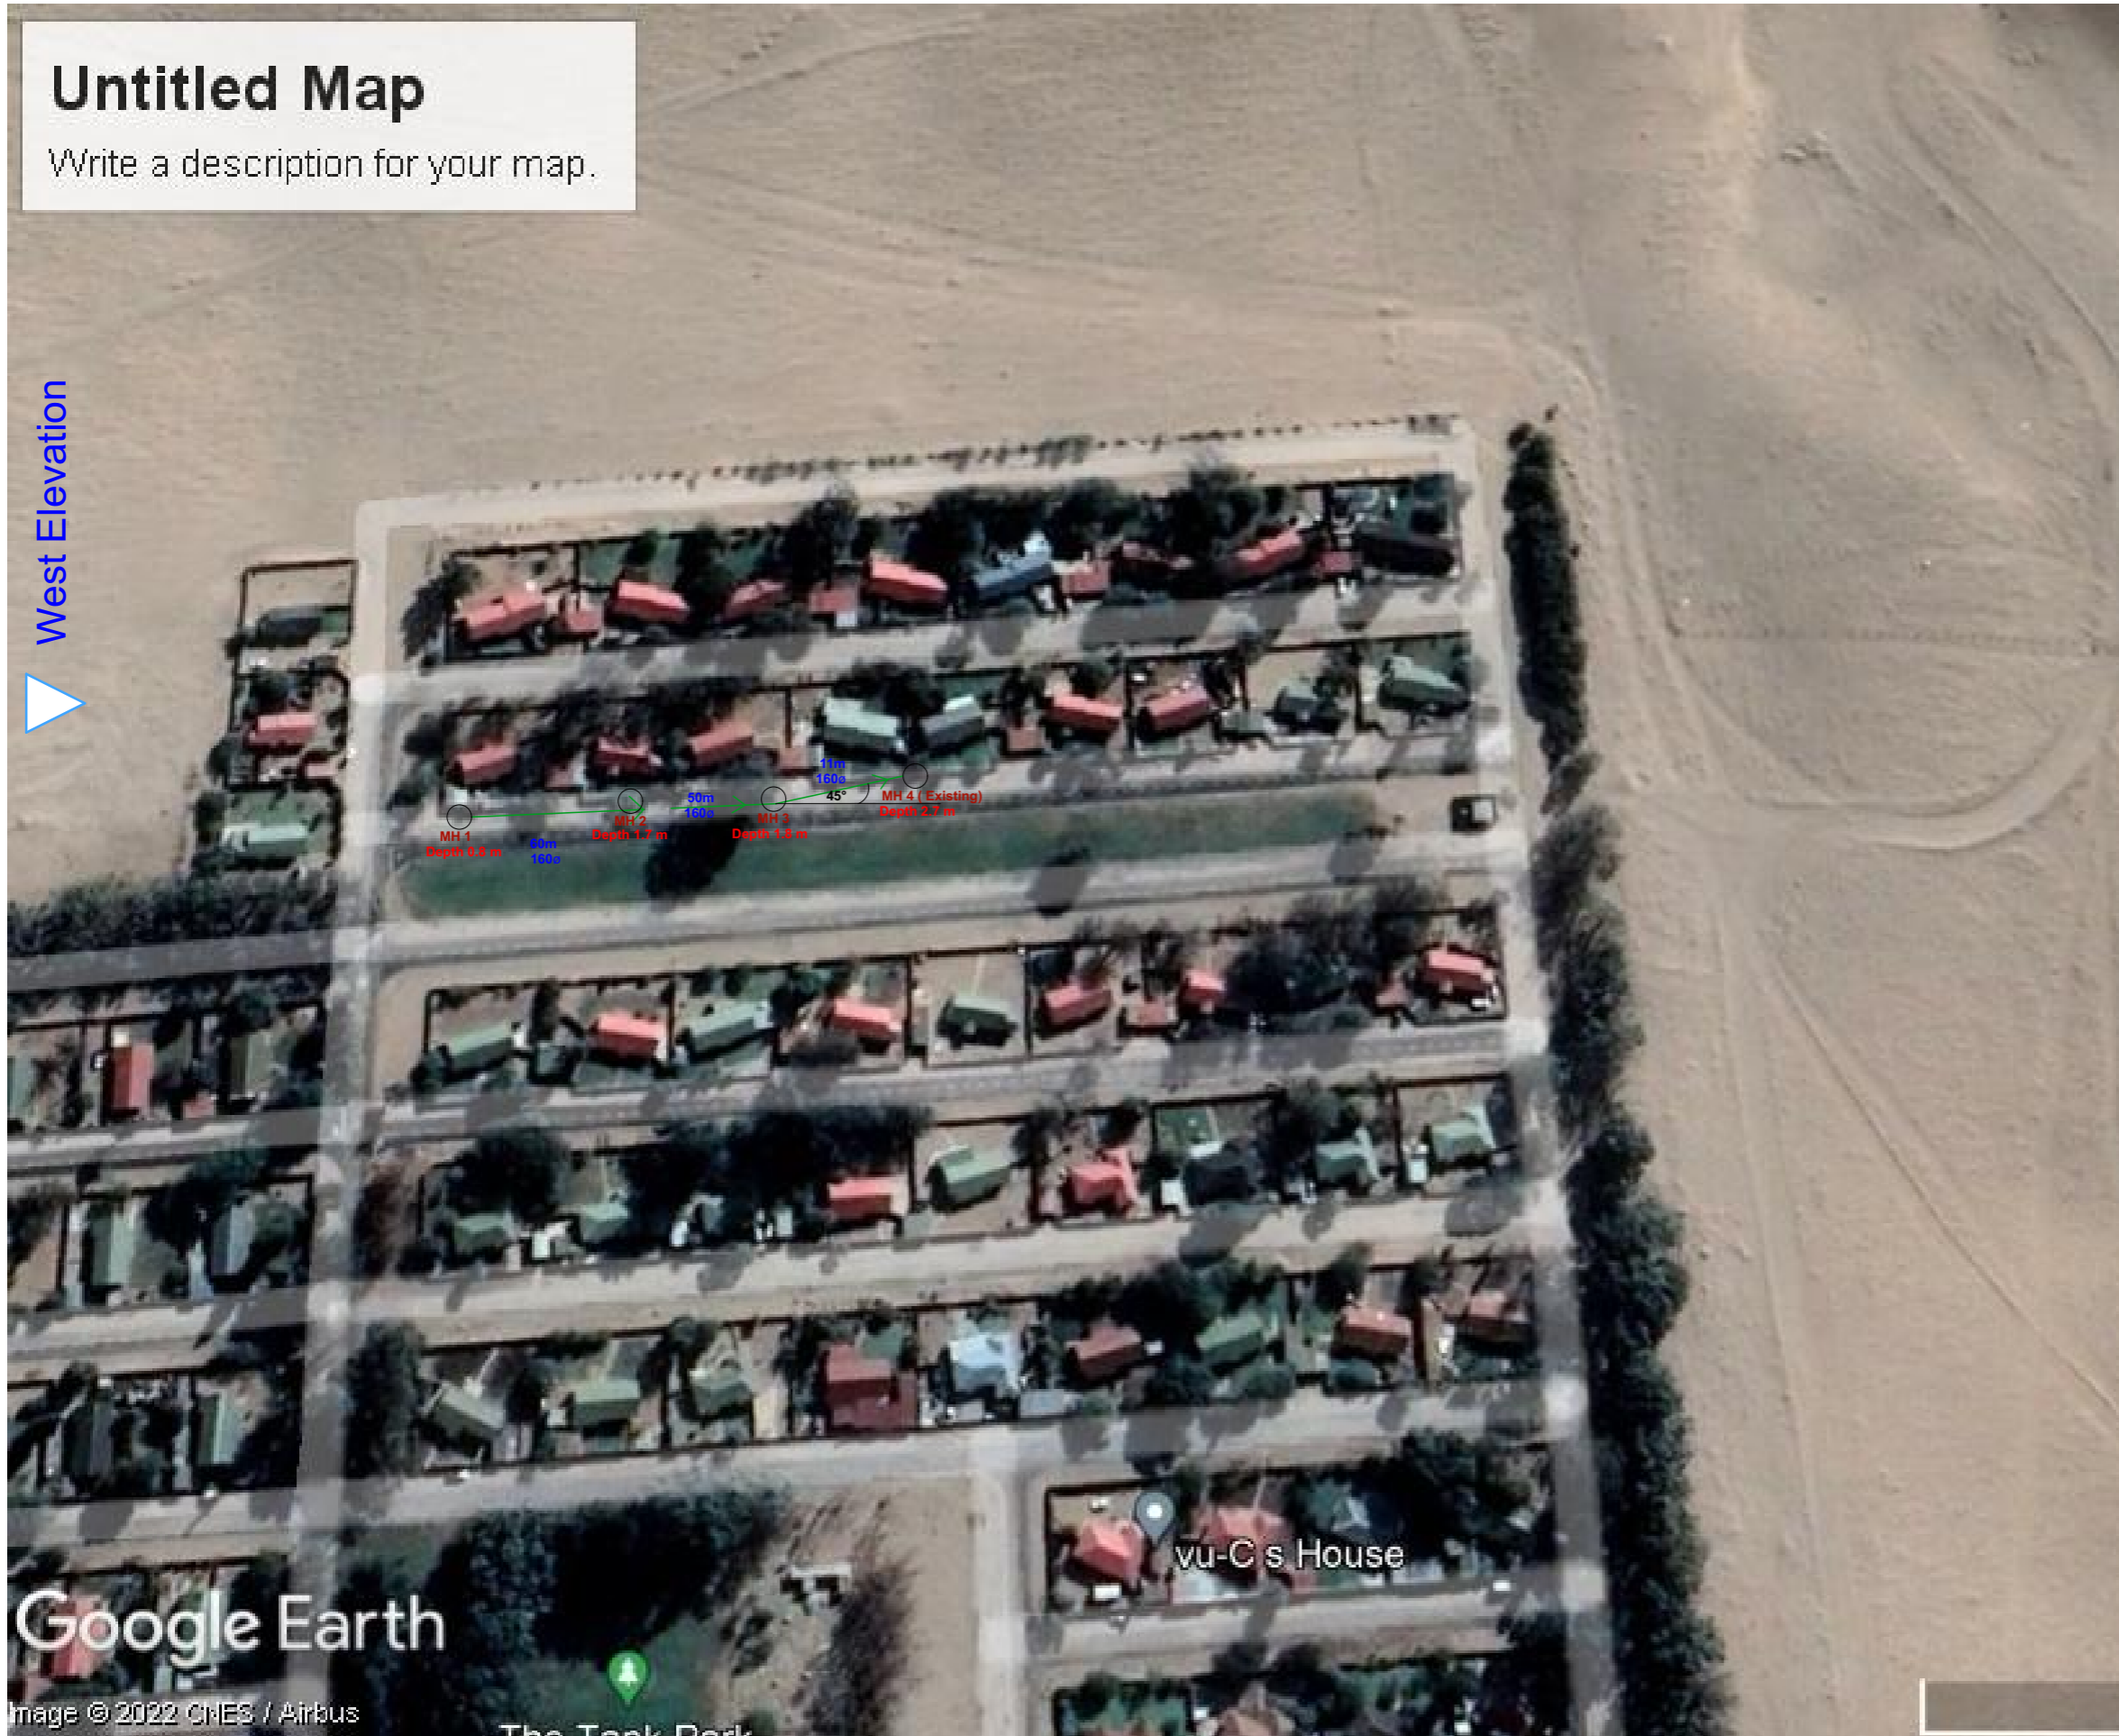

Google Earth

Image © 2022 CNES / Airbus

The Tank Park

vu-C s House

PROJECT:  
CONSTRUCTION OF NEW SEWER  
CONNECTION LINES (13 TH AND 17 TH  
AVENUE) IN ORANJEMUND

Drawn by  
H N M

Date

21/12/2022

Drawing Scale

1:100

PAGE NO