
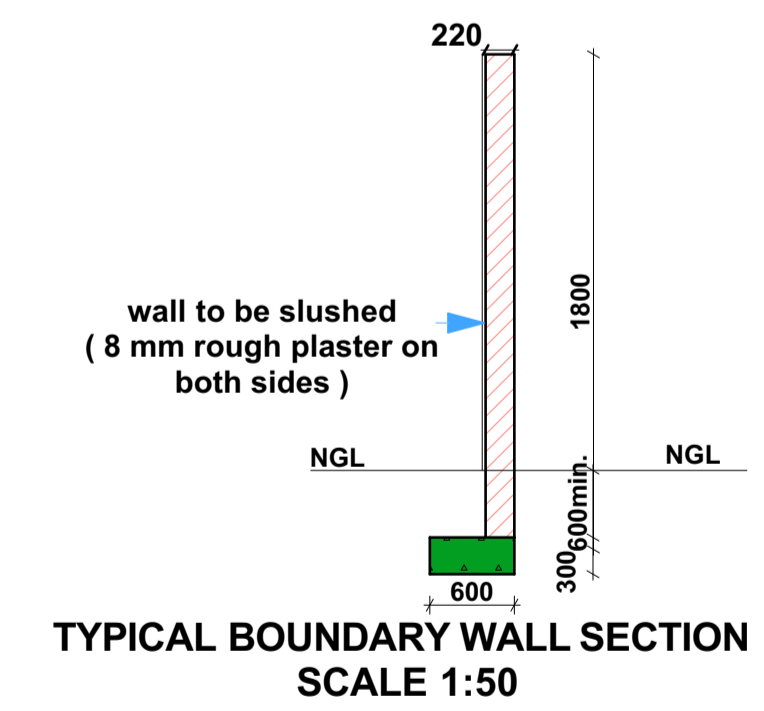


Access Gate
 New non-motorized sliding gates,
 including
 sliding rail concreted in-situ, stand
 posts and guide posts complete.

Access Gate
 New non-motorized sliding gates,
 including
 sliding rail concreted in-situ, stand
 posts and guide posts complete.

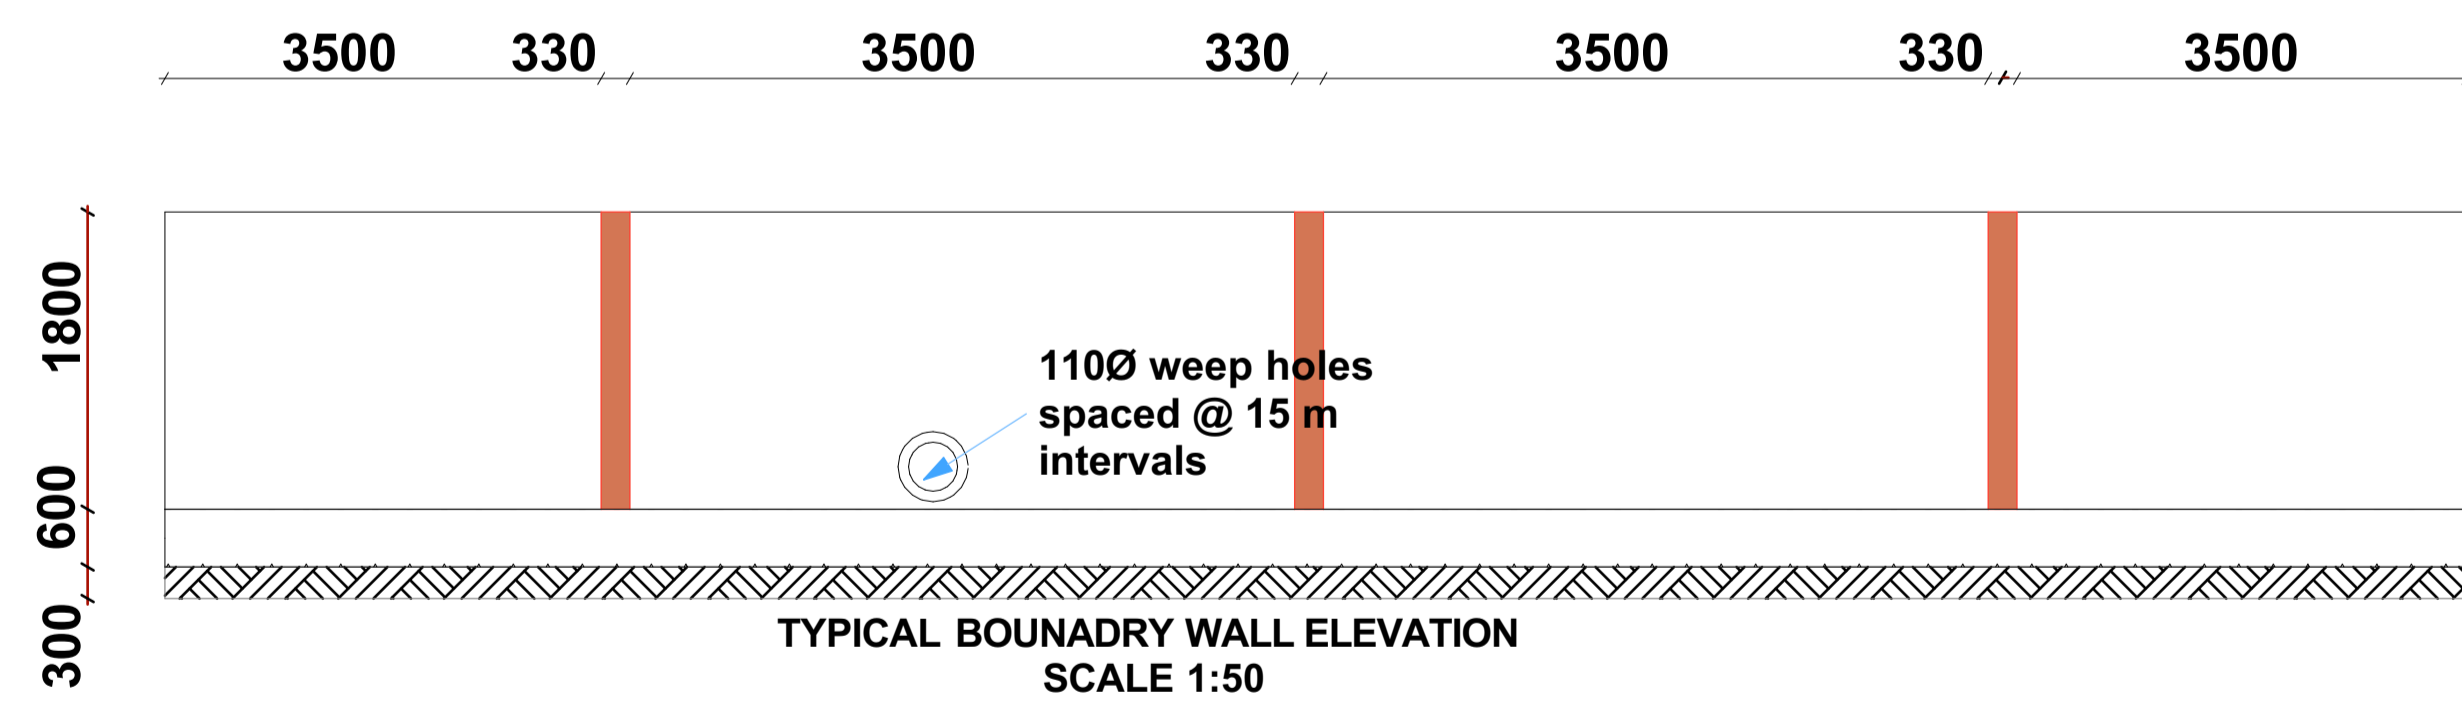

Drawing Name	
CEMETERY BOUNDARY WALL	
Drawing Status	
Modified by	Date
H N M	
	Date
Drawing Scale	
1:100	
Layout ID	Revision